




1 ELEVATION EXTERIOR VIEW
SCALE : 3/4" = 1'-0"

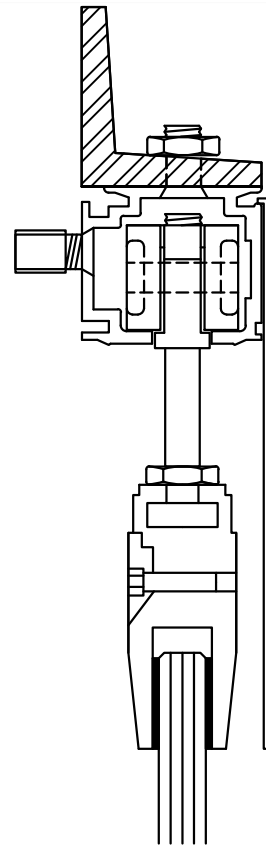


1 DOOR HEADER SECTION
SCALE : 6"=1'-0"

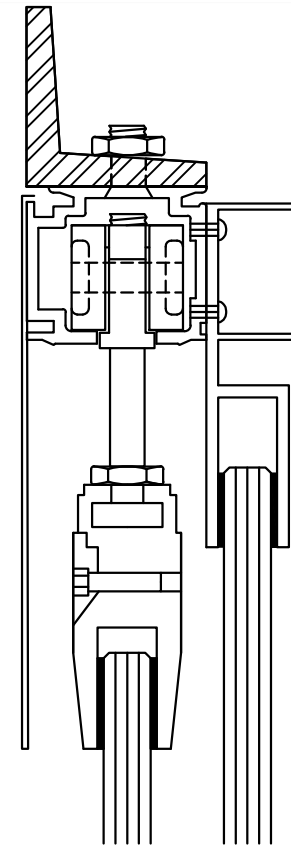

2 SIDELITE HEADER SECTION
SCALE : 6"=1'-0"

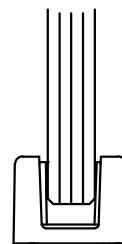

3 FLOOR GUIDE SECTION
SCALE : 6"=1'-0"

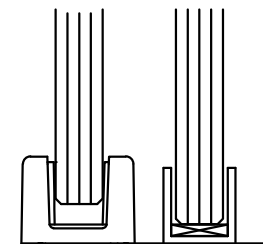

4 FLOOR GUIDE AND SIDELITE CHANNEL SECTION
SCALE : 6"=1'-0"

ALPHA
Door & Rail, Inc. 3355 S. Raider Drive
Hurst, Texas 76053
817-358-8687
800-279-8428

REVISIONS	JOB NAME: PATCH TOP HUNG SLIDER SYSTEM
ADR CHECK:	LOCATION:
DRAWN:	ARCHITECT:
JOB NO:	CUSTOMER:
	DATE:
	SHEET NO: 1