



TYPE B DOOR SECTION

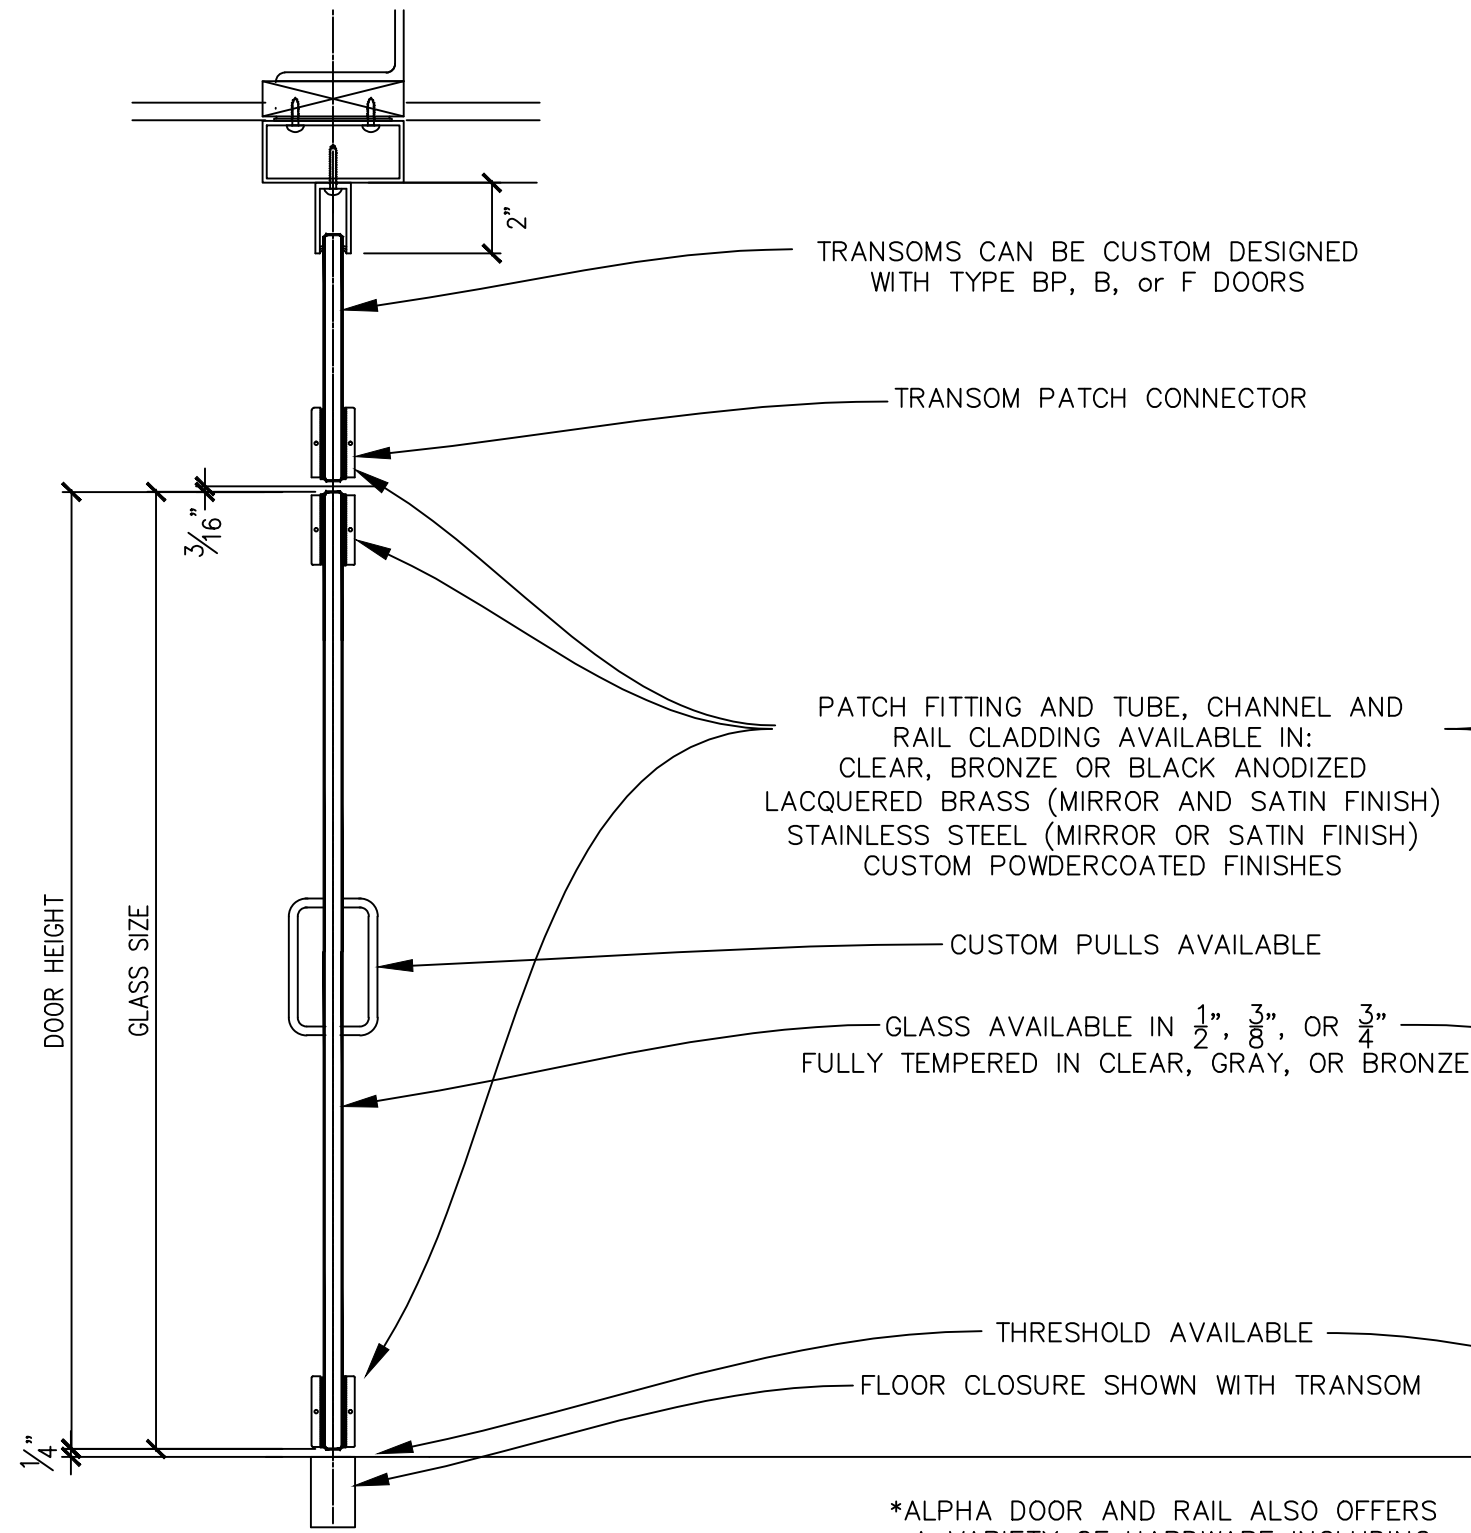

TYPE B DOOR SECTION

\*ALPHA DOOR AND RAIL ALSO OFFERS A VARIETY OF HARDWARE INCLUDING PANIC DEVICES, ELECTRONIC MAG LOCKS, FULL HEIGHT PULLS. ETC.

TYPE B SIDELITE SECTION

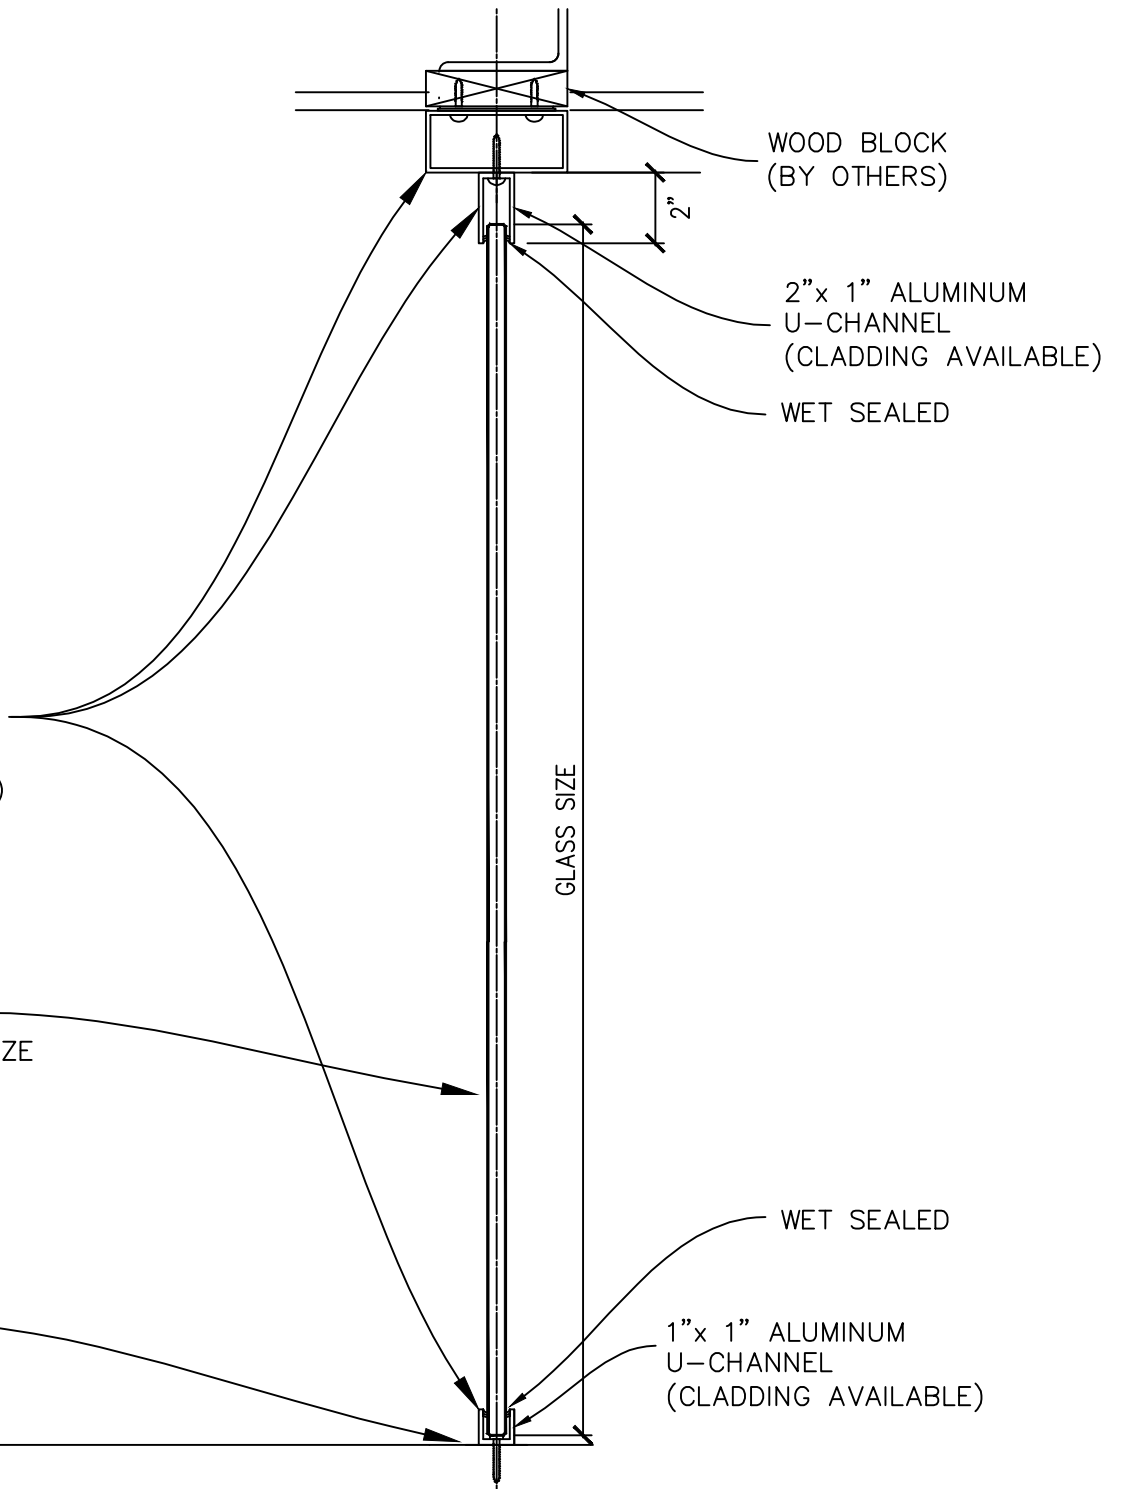

TYPE B SIDELITE SECTION