


TYPE F DOOR SECTION

TYPE F SIDELITE SECTION

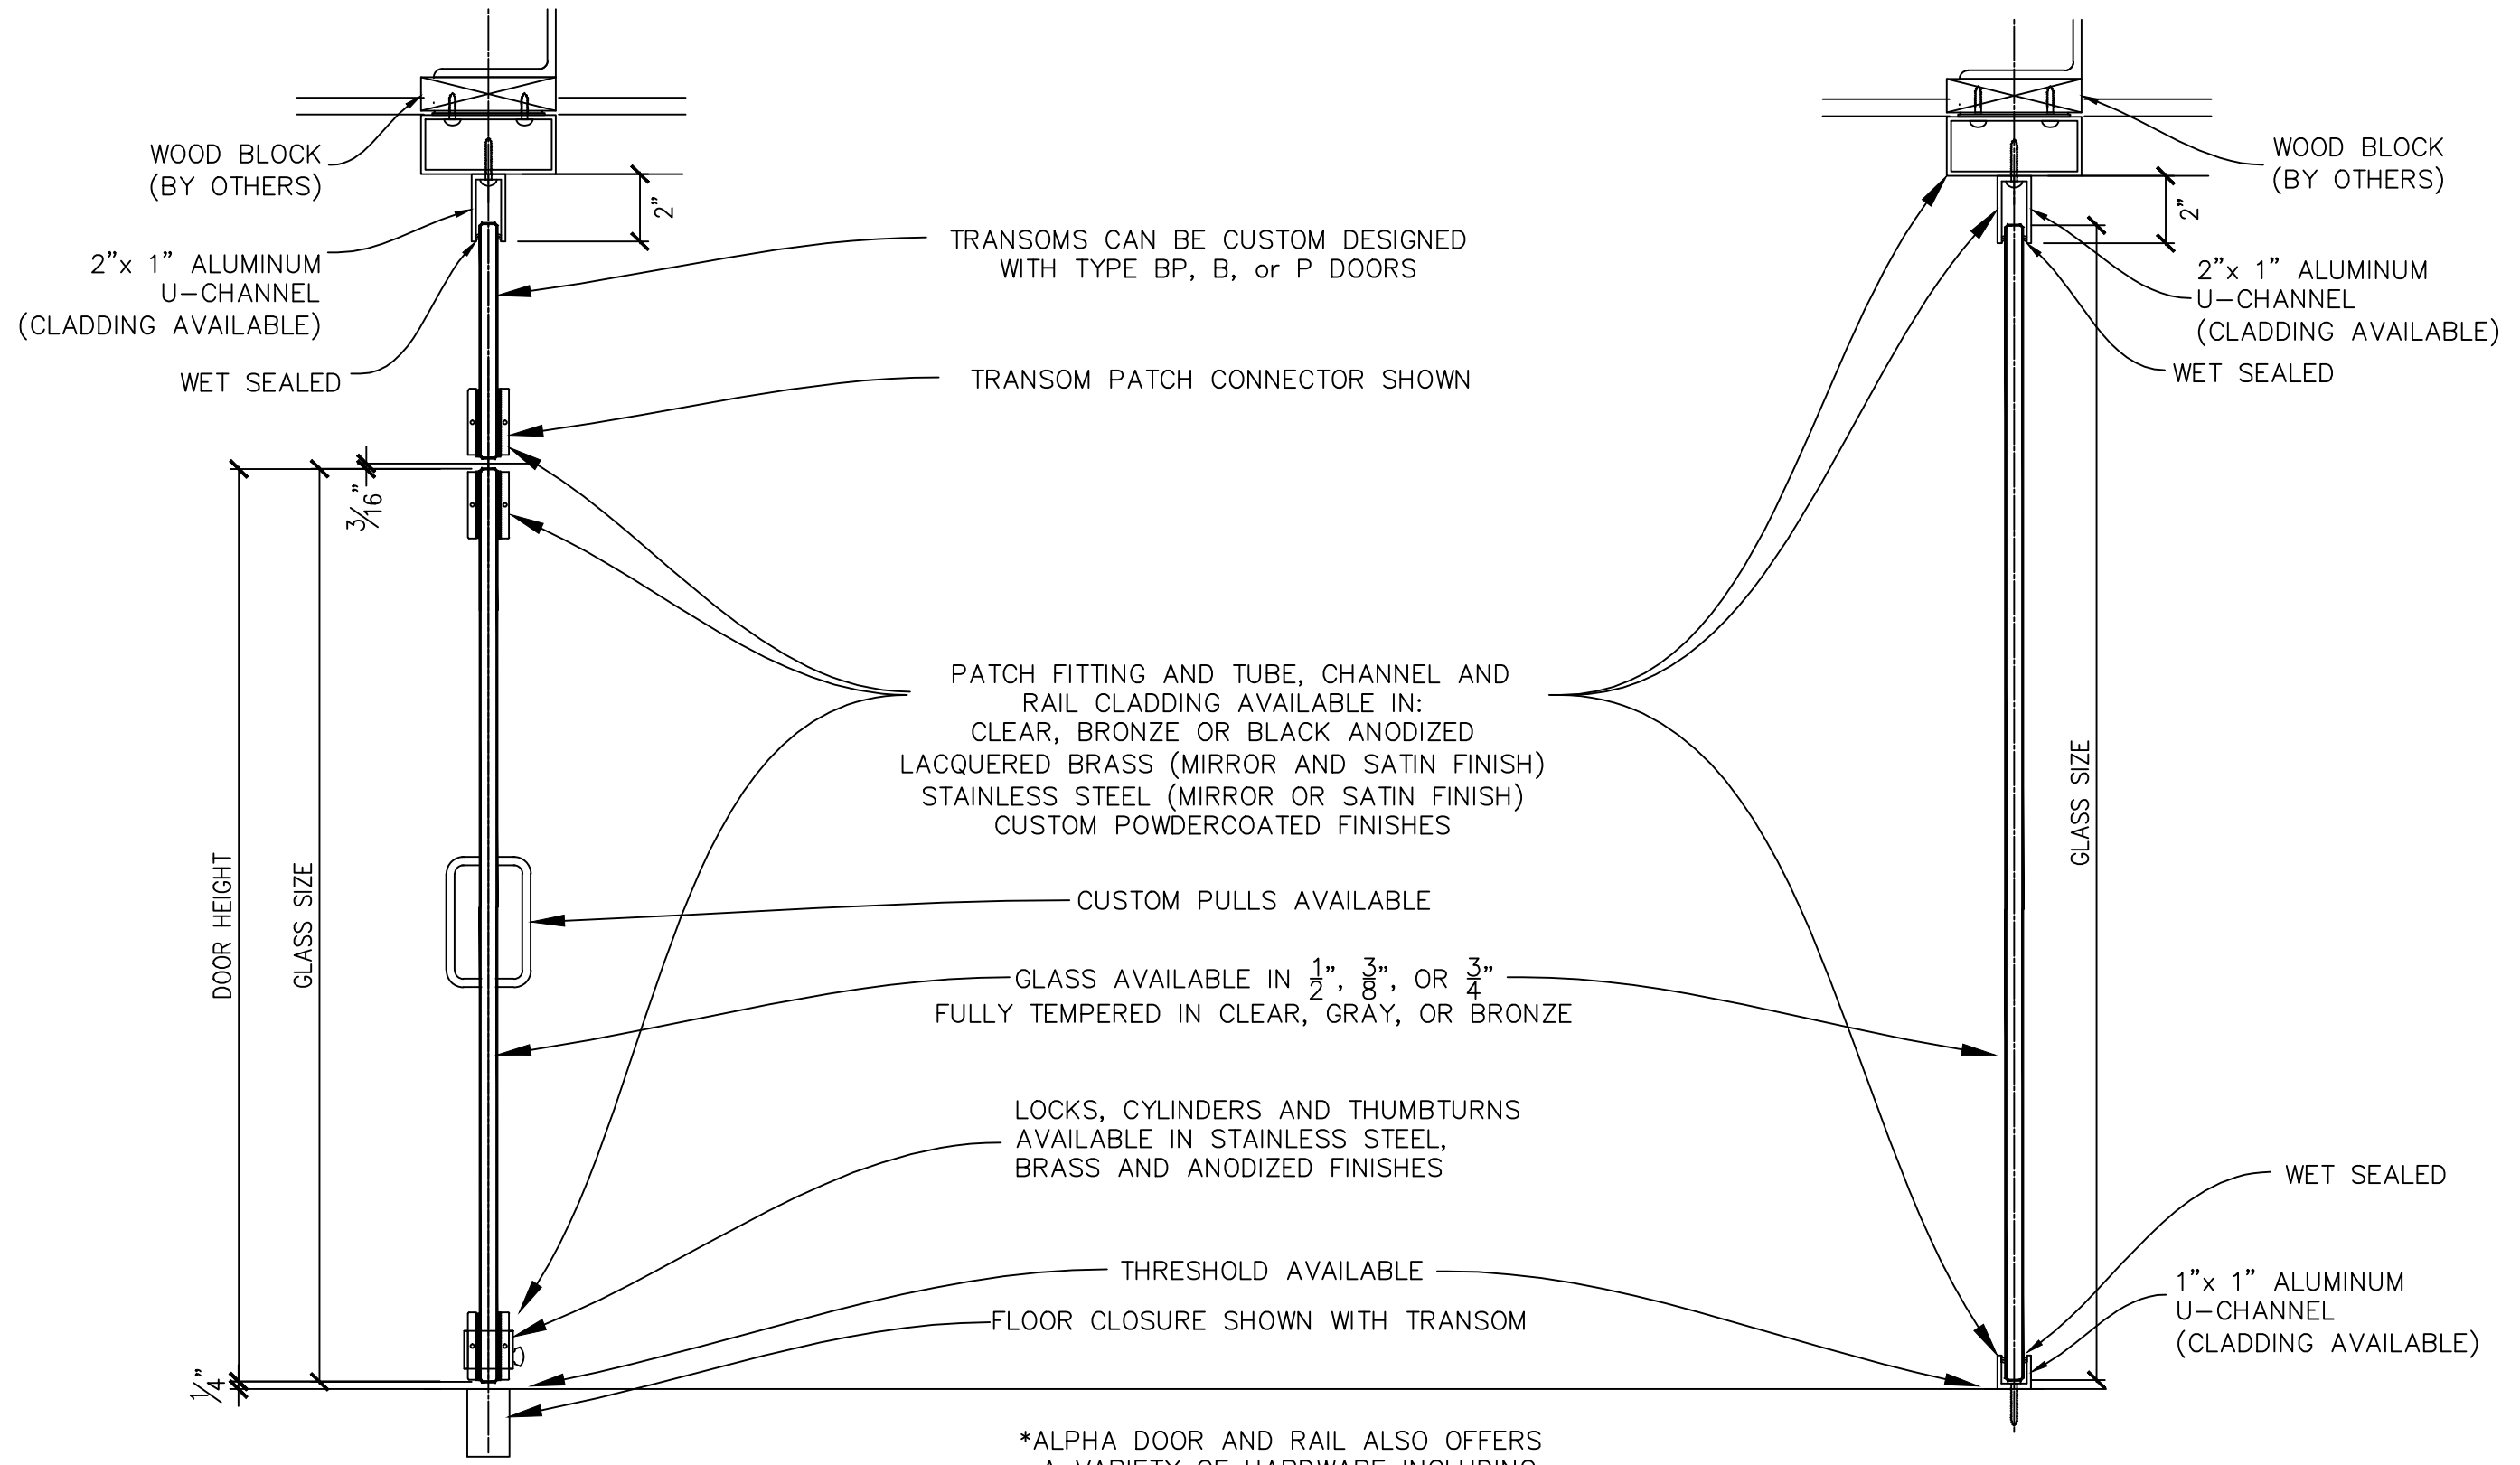

*ALPHA DOOR AND RAIL ALSO OFFERS A VARIETY OF HARDWARE INCLUDING PANIC DEVICES, ELECTRONIC MAG LOCKS, FULL HEIGHT PULLS. ETC.

TYPE F DOOR SECTION

TYPE F SIDELITE SECTION