


① TYPE P DOOR HEADER SECTION  
SCALE : 3"=1'-0" REF:

③ TYPE P SIDELITE HEADER SECTION  
SCALE : 3"=1'-0" REF:

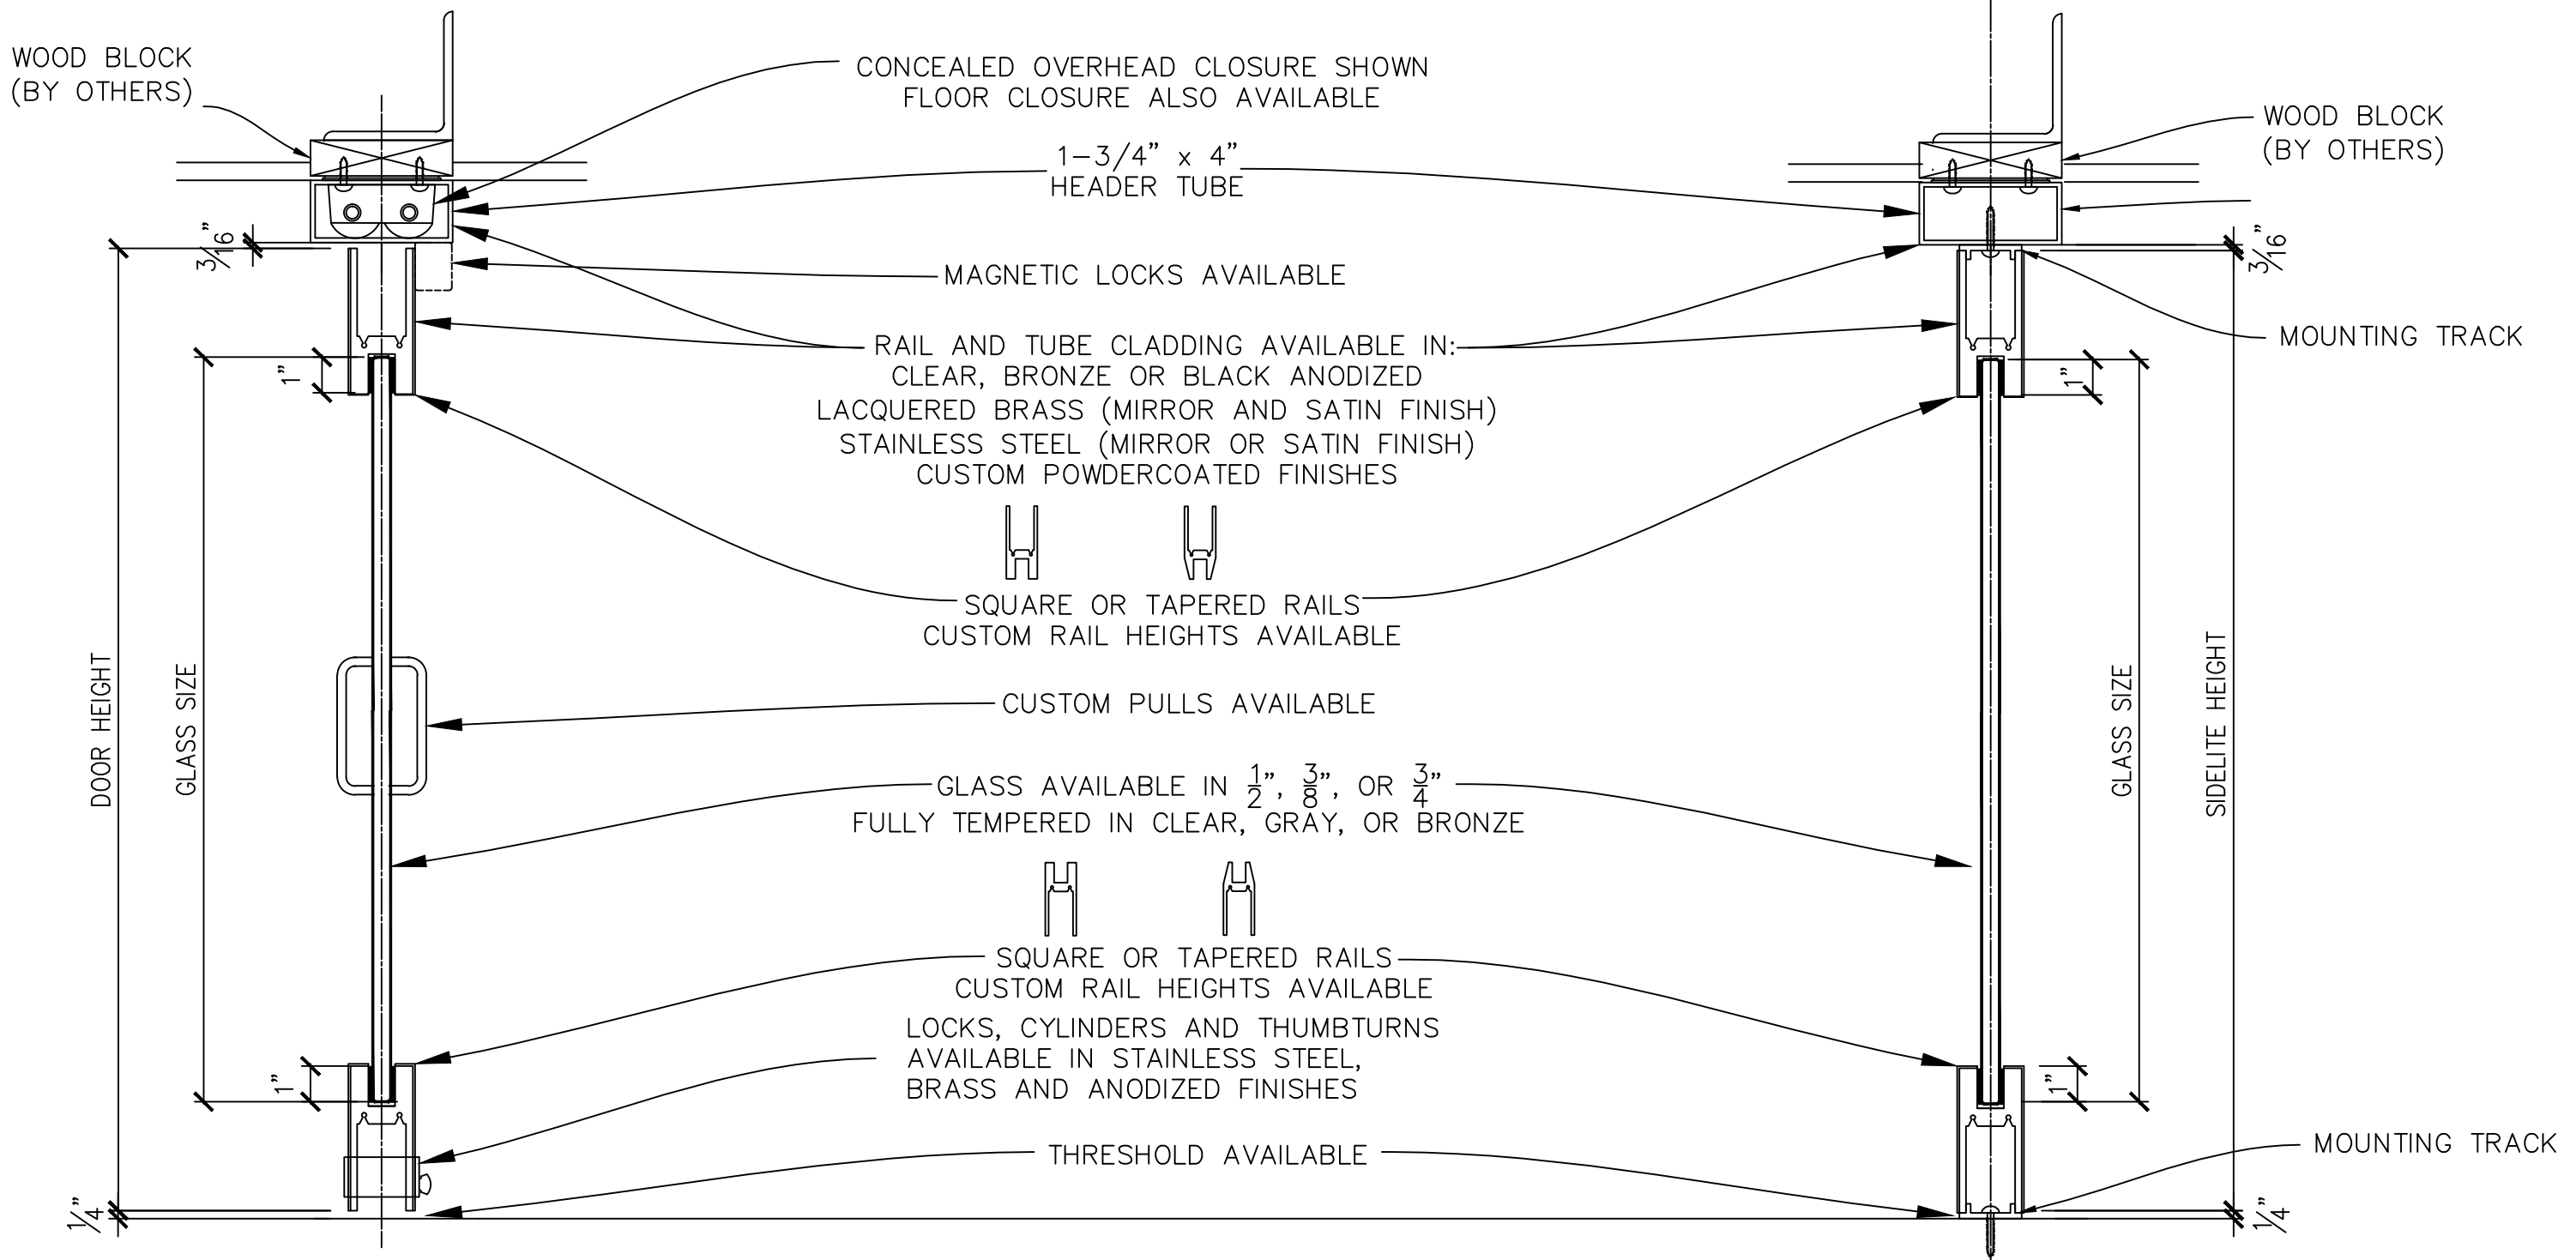

② TYPE P DOOR FINISHED FLOOR SECTION  
SCALE : 3"=1'-0" REF:

④ TYPE P SIDELITE FINISHED FLOOR SECTION  
SCALE : 3"=1'-0" REF: