


TYPE WS DOOR SECTION

TYPE WS SIDELITE SECTION

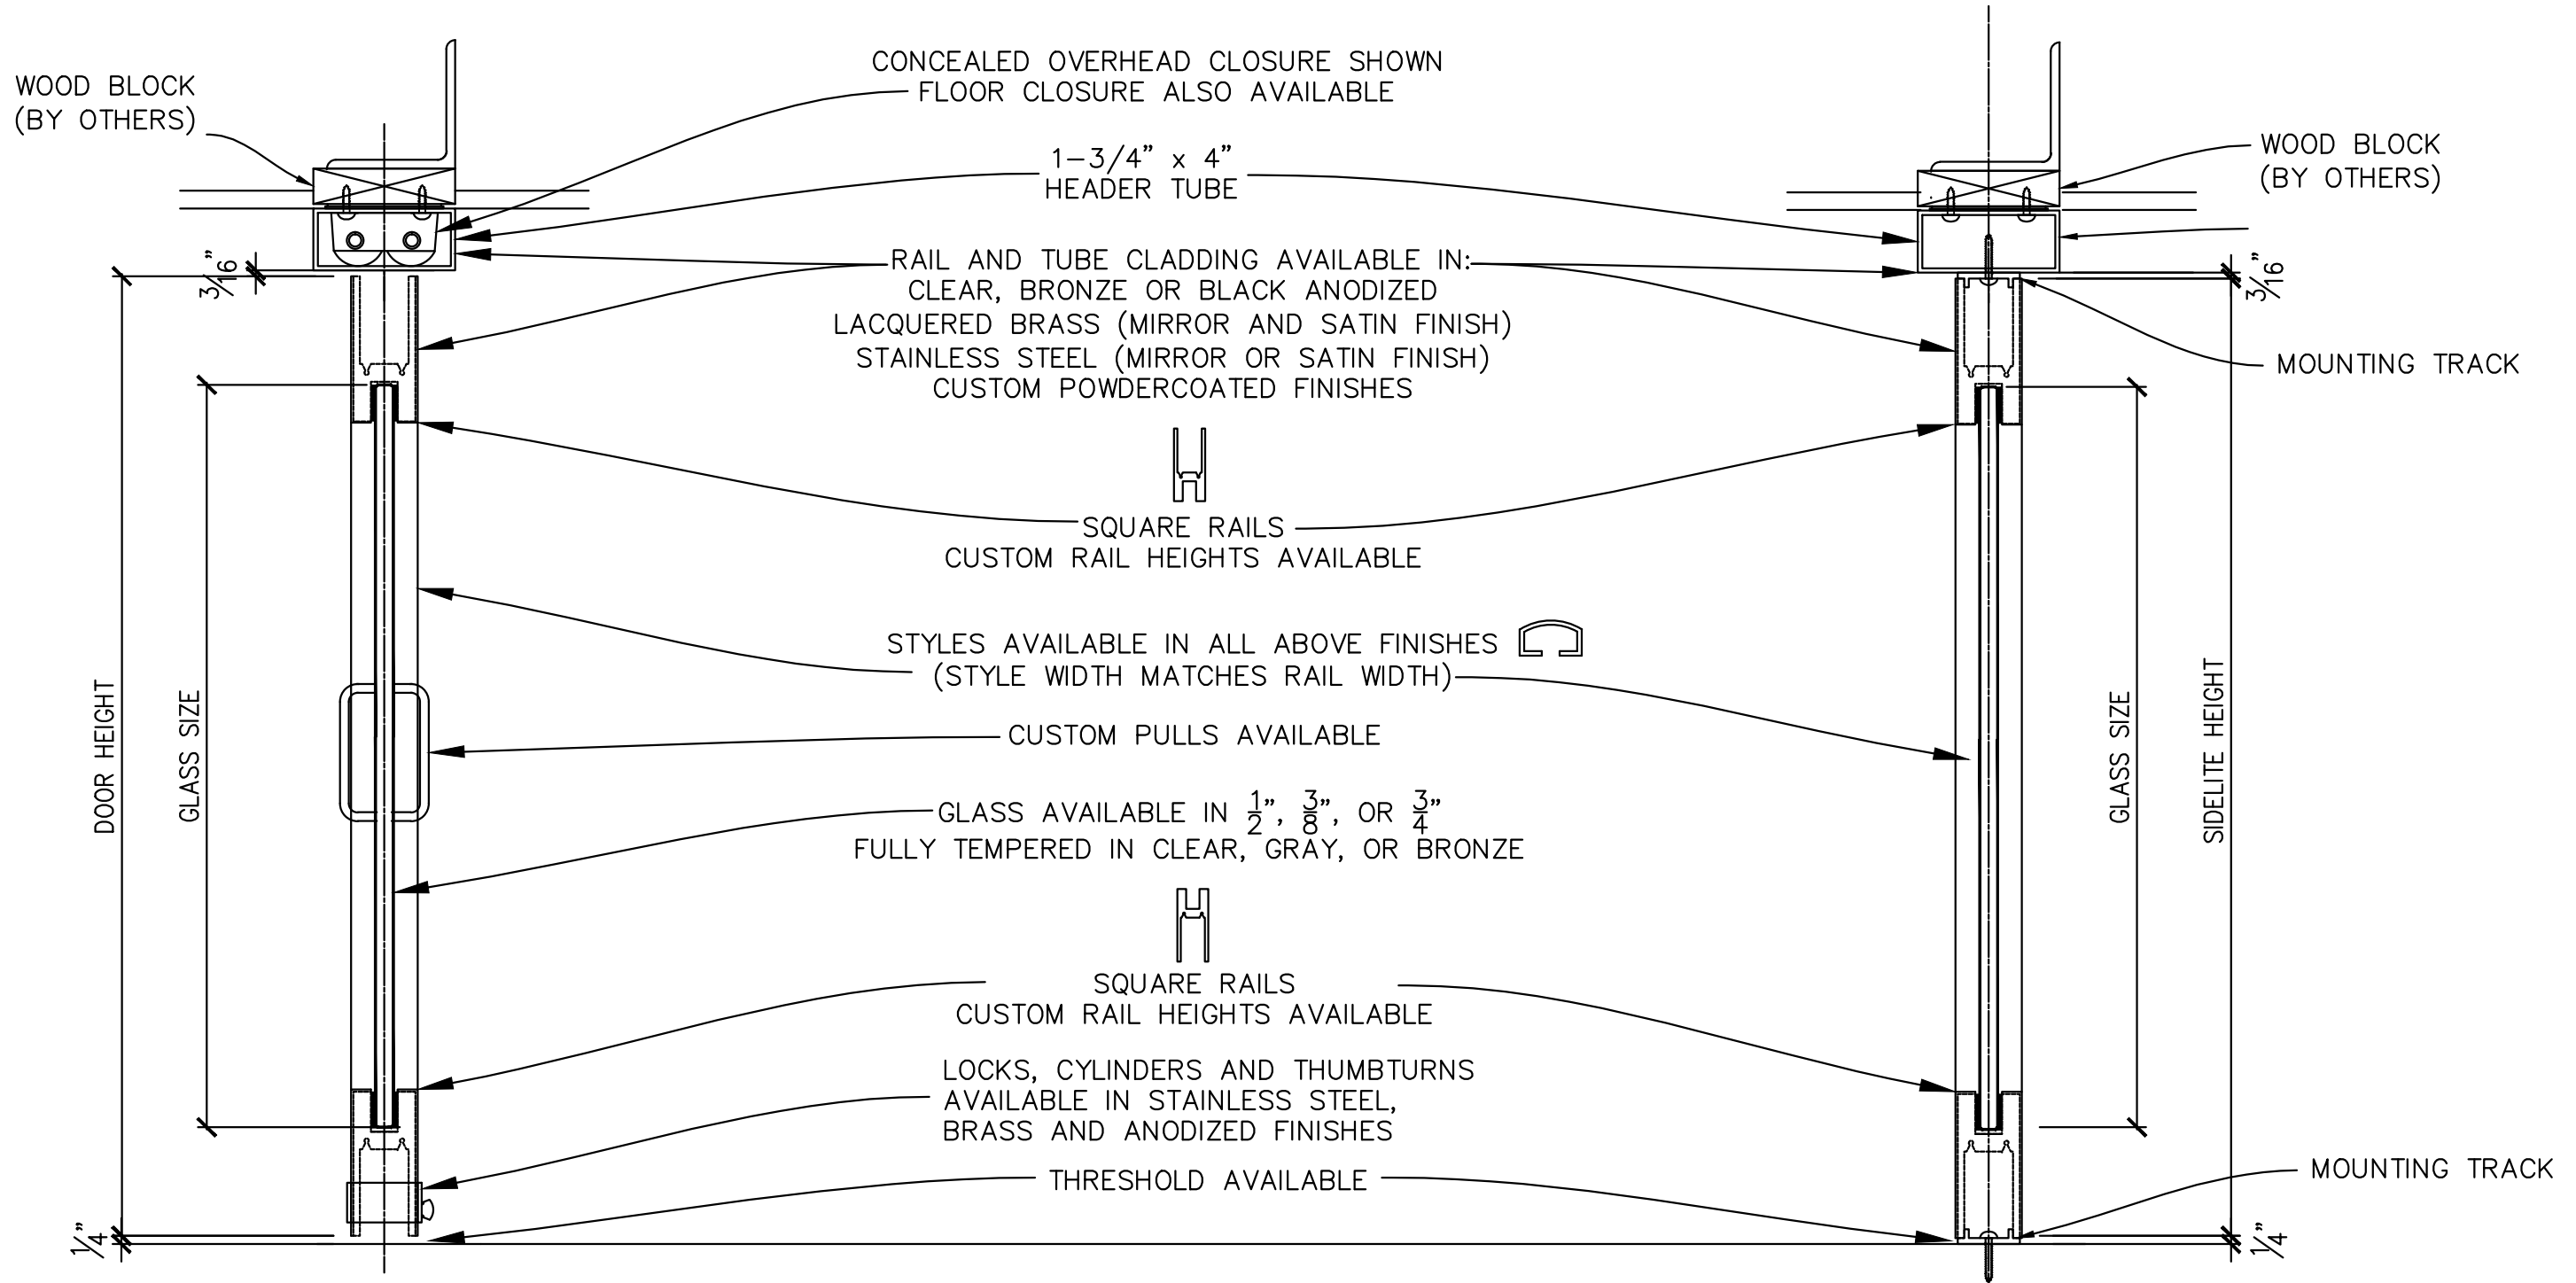

*ALPHA DOOR AND RAIL ALSO OFFERS
A VARIETY OF HARDWARE INCLUDING
PANIC DEVICES, ELECTRONIC MAG LOCKS,
FULL HEIGHT PULLS. ETC.

TYPE WS DOOR SECTION

TYPE WS SIDELITE SECTION